


RevNo	Date	Revision note
-------	------	---------------

Notes
All measurements in millimeters unless otherwise stated

Key	
	Centre Line
	Hemp Bars
	Soft Masking
	LX Bars
	Winch Bars
	Fixed Bars
	False Pros
	Flys Catwalk
	Pit
	Cormack Seating

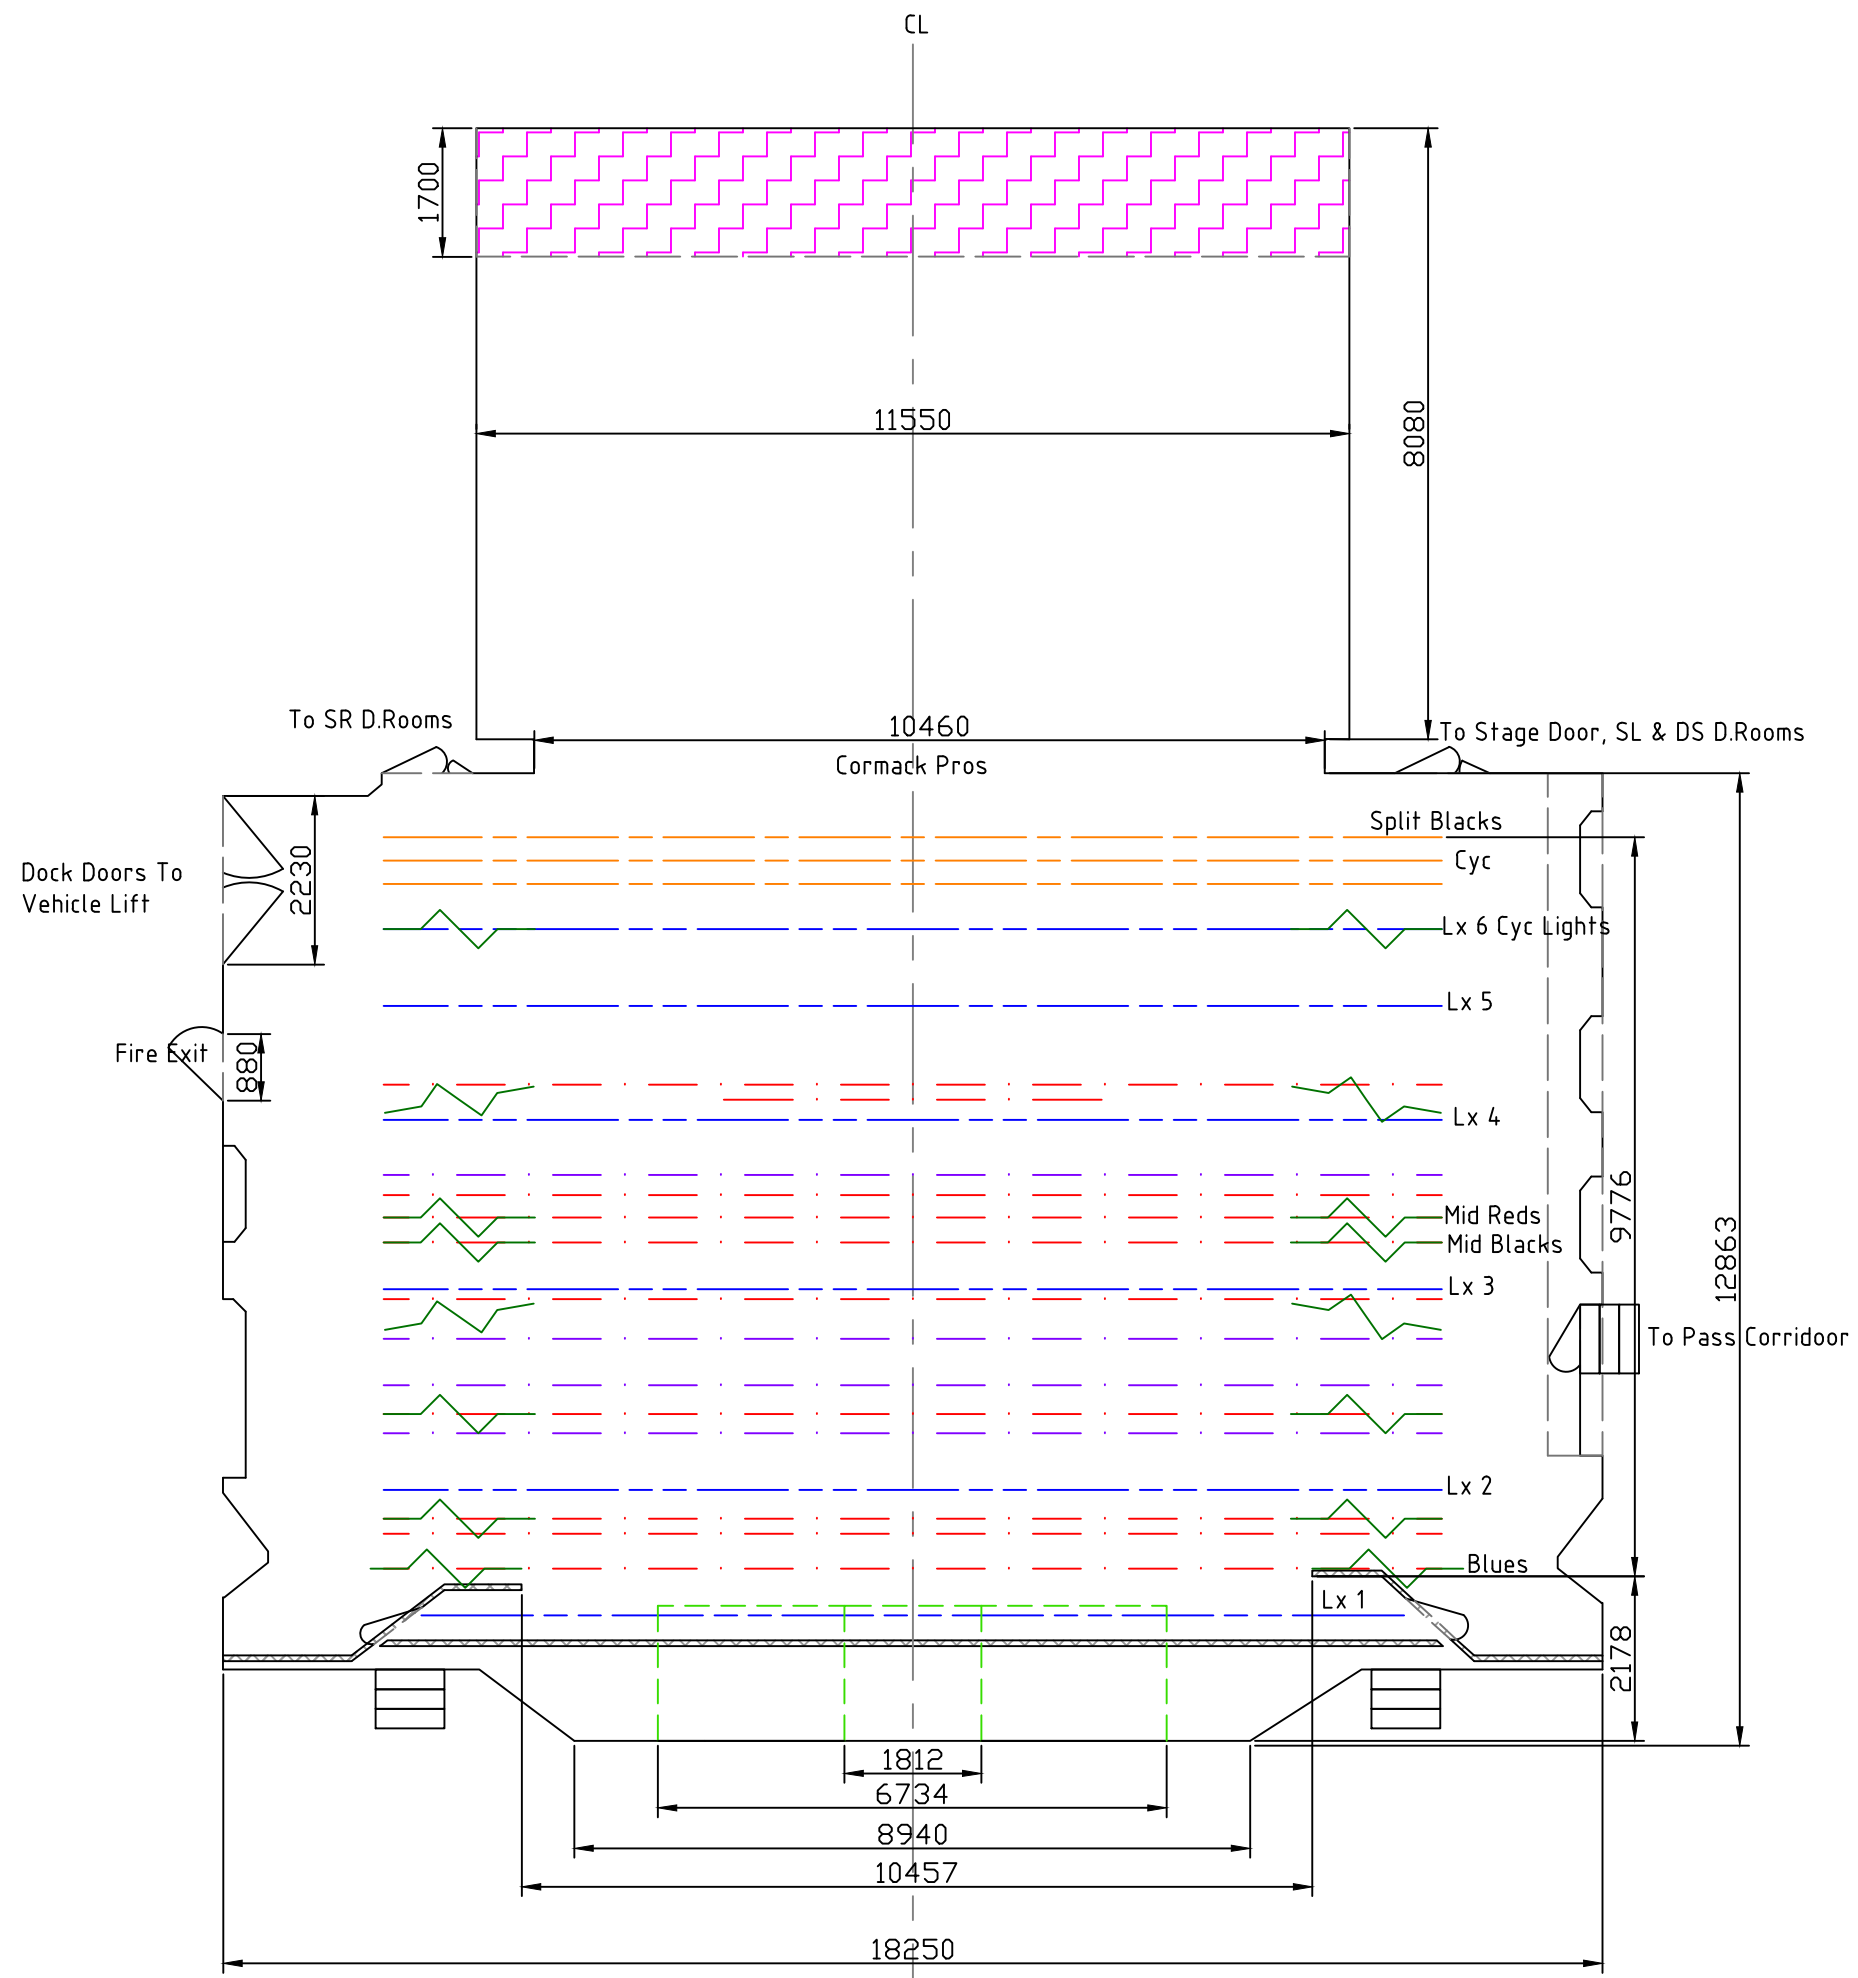

Drawing Title Stag Theatre Plan A3	
Drawn by Amanda Vickers	
Scale 1:100 on A3	Date 23/08/2016
Dwg No. 6	Revision -